



ENGINEERED FOR:



Approved 06/08/2016
KColeman


SOLEIL
156201
7718 NE 141ST ST
KIRKLAND

CONTACT PERSON:


CableCom LLC	Comcast
Supervisor	Jeff Burris
Jason Archey - (360)	
319-8966	410 Valley Ave NW Suite 12
8602 Maltby Rd	BLDG C
Woodinville, Wa 98072	Puyallup, Washington 98371

SHEET INDEX:

- 1 - COVER SHEET/PROJECT LOCATION
- 2 - PLAN VIEW & STANDARD DETAIL

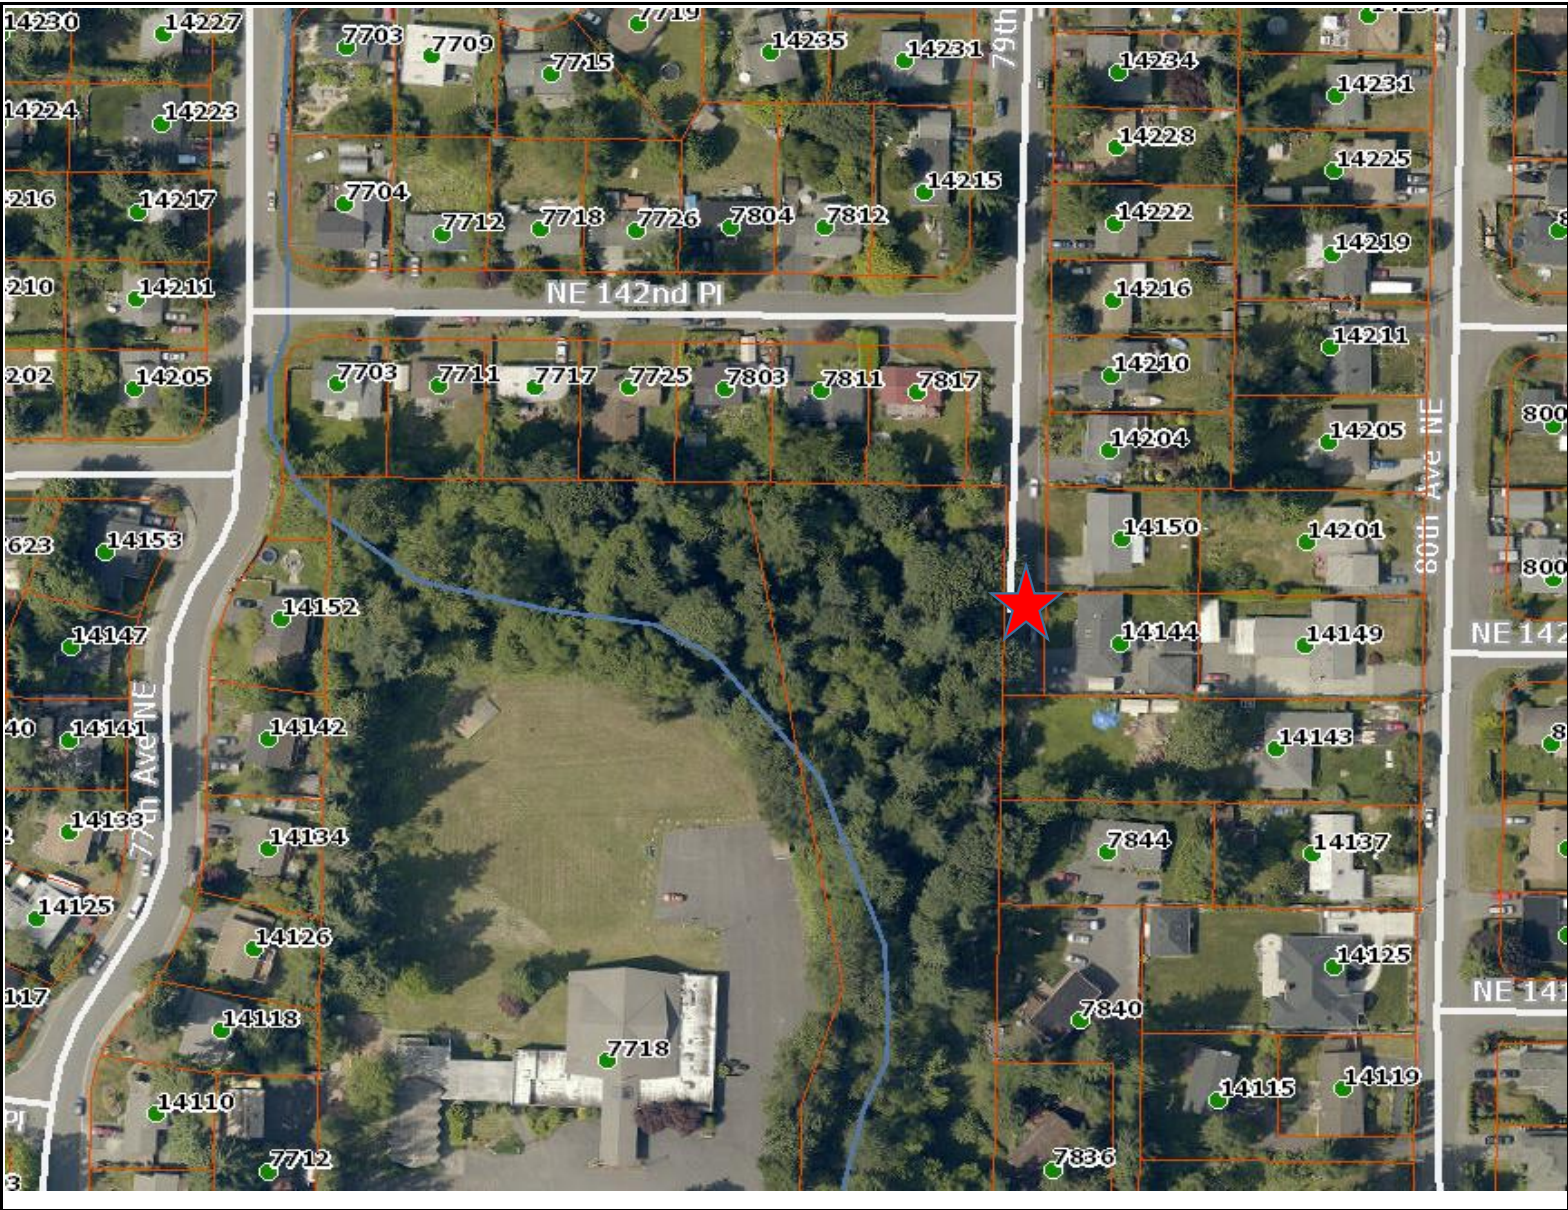


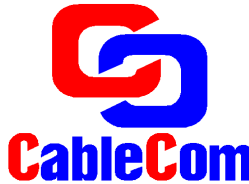

PROJECT LOCATION

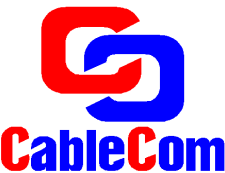


ASBUILD	JT #	156201	FILE NAME	Soleil	SHEET NUMBER: 1 OF 1
			DATE:	5/19/2016	

THIS IS PROPRIETARY INFORMATION- NOT FOR DISTRIBUTION



156201		SOLEIL		7718 NE 141ST ST			KIRKLAND		Hand Off	
		Prepared By:	Jason Archey - (360) 319-8966	Rev		Date		REQUESTING PERMISSION TO PARTICIPATE IN A JOINT UTILITY TRENCH WITH PSE AND FRONTIER DEVELOPER TO OPEN TRENCH 1-4" CONDUIT APPROX. 30' HEADING WEST TO PRIVATE PROPERTY FROM EXISTING PEDESTAL THAT IS LOCATED 220' SOUTH ON THE EAST SIDE OF 79TH AVE NE FROM 79TH AVE NE AND NE 142ND PL. CONDUIT TO BE PLACED AT A MINIMUM DEPTH OF 36" AND ALL RESTOREATION TO BE COMPLETED TO THE CITY OF KIRKLAND STANDARDS. THIS IS TO PROVIDE NEW DEVELOPEMENT WITH COMCAST SERVICE.		
		Date:								
		ENGINEERED FOR:		SDU						
				Jeff Burris						
				Comcast OPE						

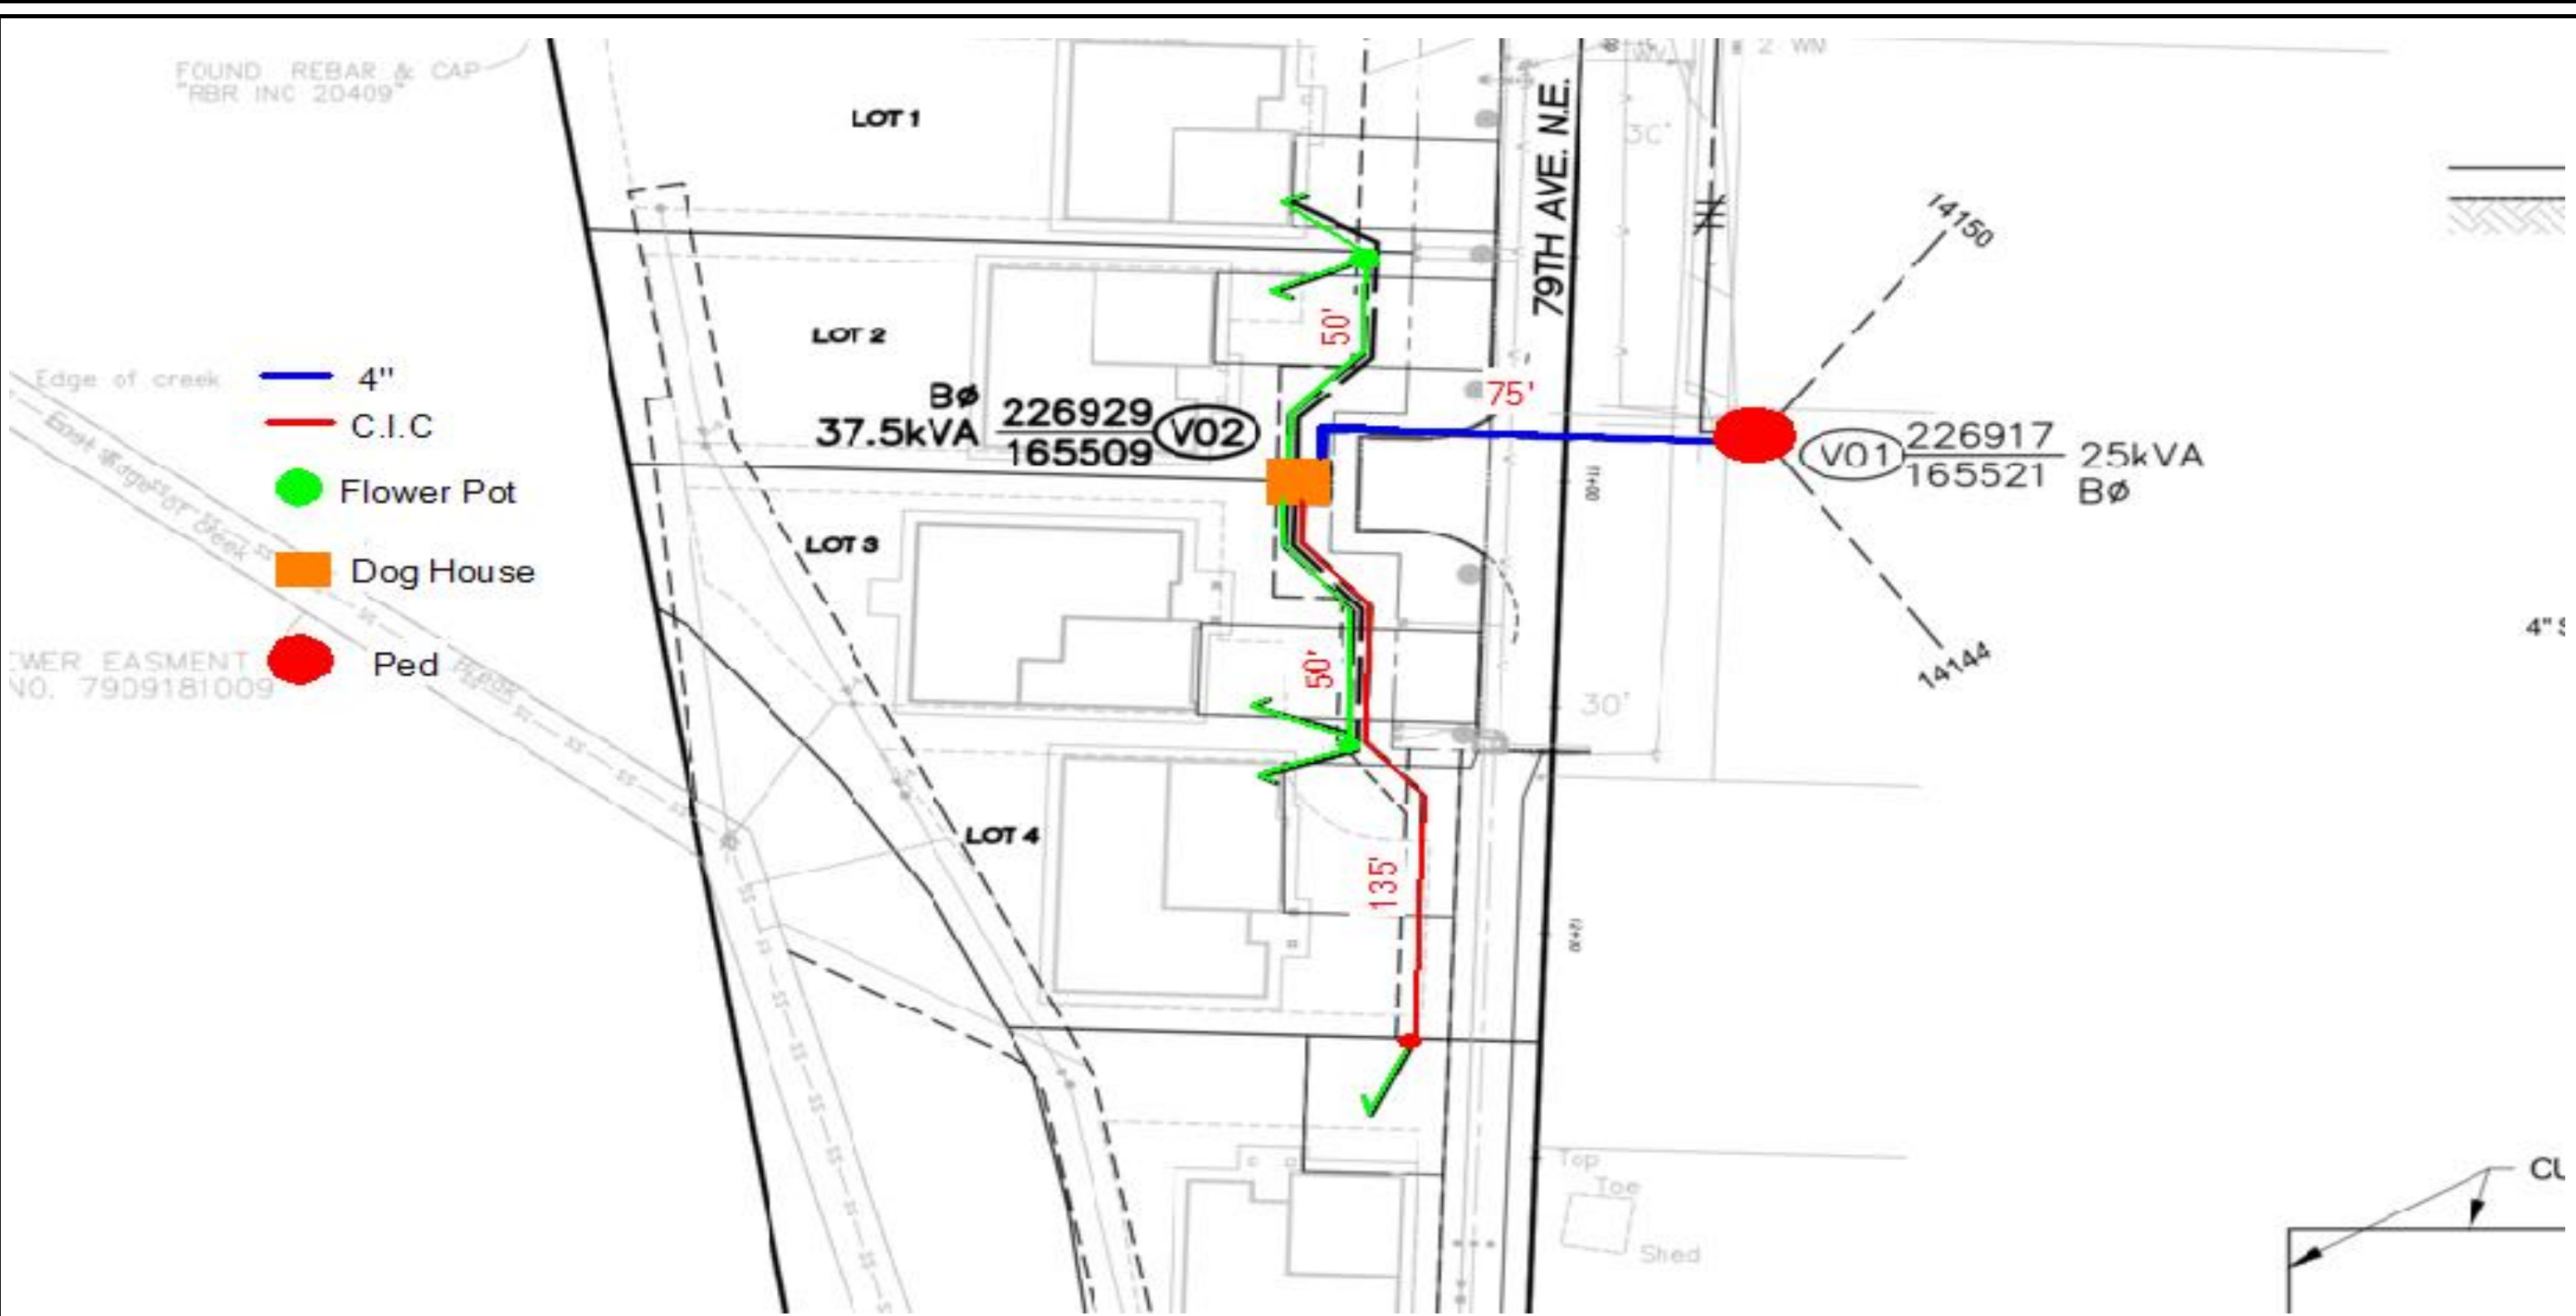

156201		SOLEIL		7718 NE 141ST ST			KIRKLAND		Site Design	
		Prepared By:		Jason Archey - (360) 319-8966		Rev		Date		REQUESTING PERMISSION TO PARTICIPATE IN A JOINT UTILITY TRENCH WITH PSE AND FRONTIER DEVELOPER TO OPEN TRENCH 1-4" CONDUIT APPROX. 30' HEADING WEST TO PRIVATE PROPERTY FROM EXISTING PEDESTAL THAT IS LOCATED 220' SOUTH ON THE EAST SIDE OF 79TH AVE NE FROM 79TH AVE NE AND NE 142ND PL. CONDUIT TO BE PLACED AT A MINIMUM DEPTH OF 36" AND ALL RESTOREATION TO BE COMPLETED TO THE CITY OF KIRKLAND STANDARDS. THIS IS TO PROVIDE NEW DEVELOPEMENT WITH COMCAST SERVICE.
		Date:								
		ENGINEERED FOR:				SDU				
						Jeff Burris				
						Comcast OPE				